


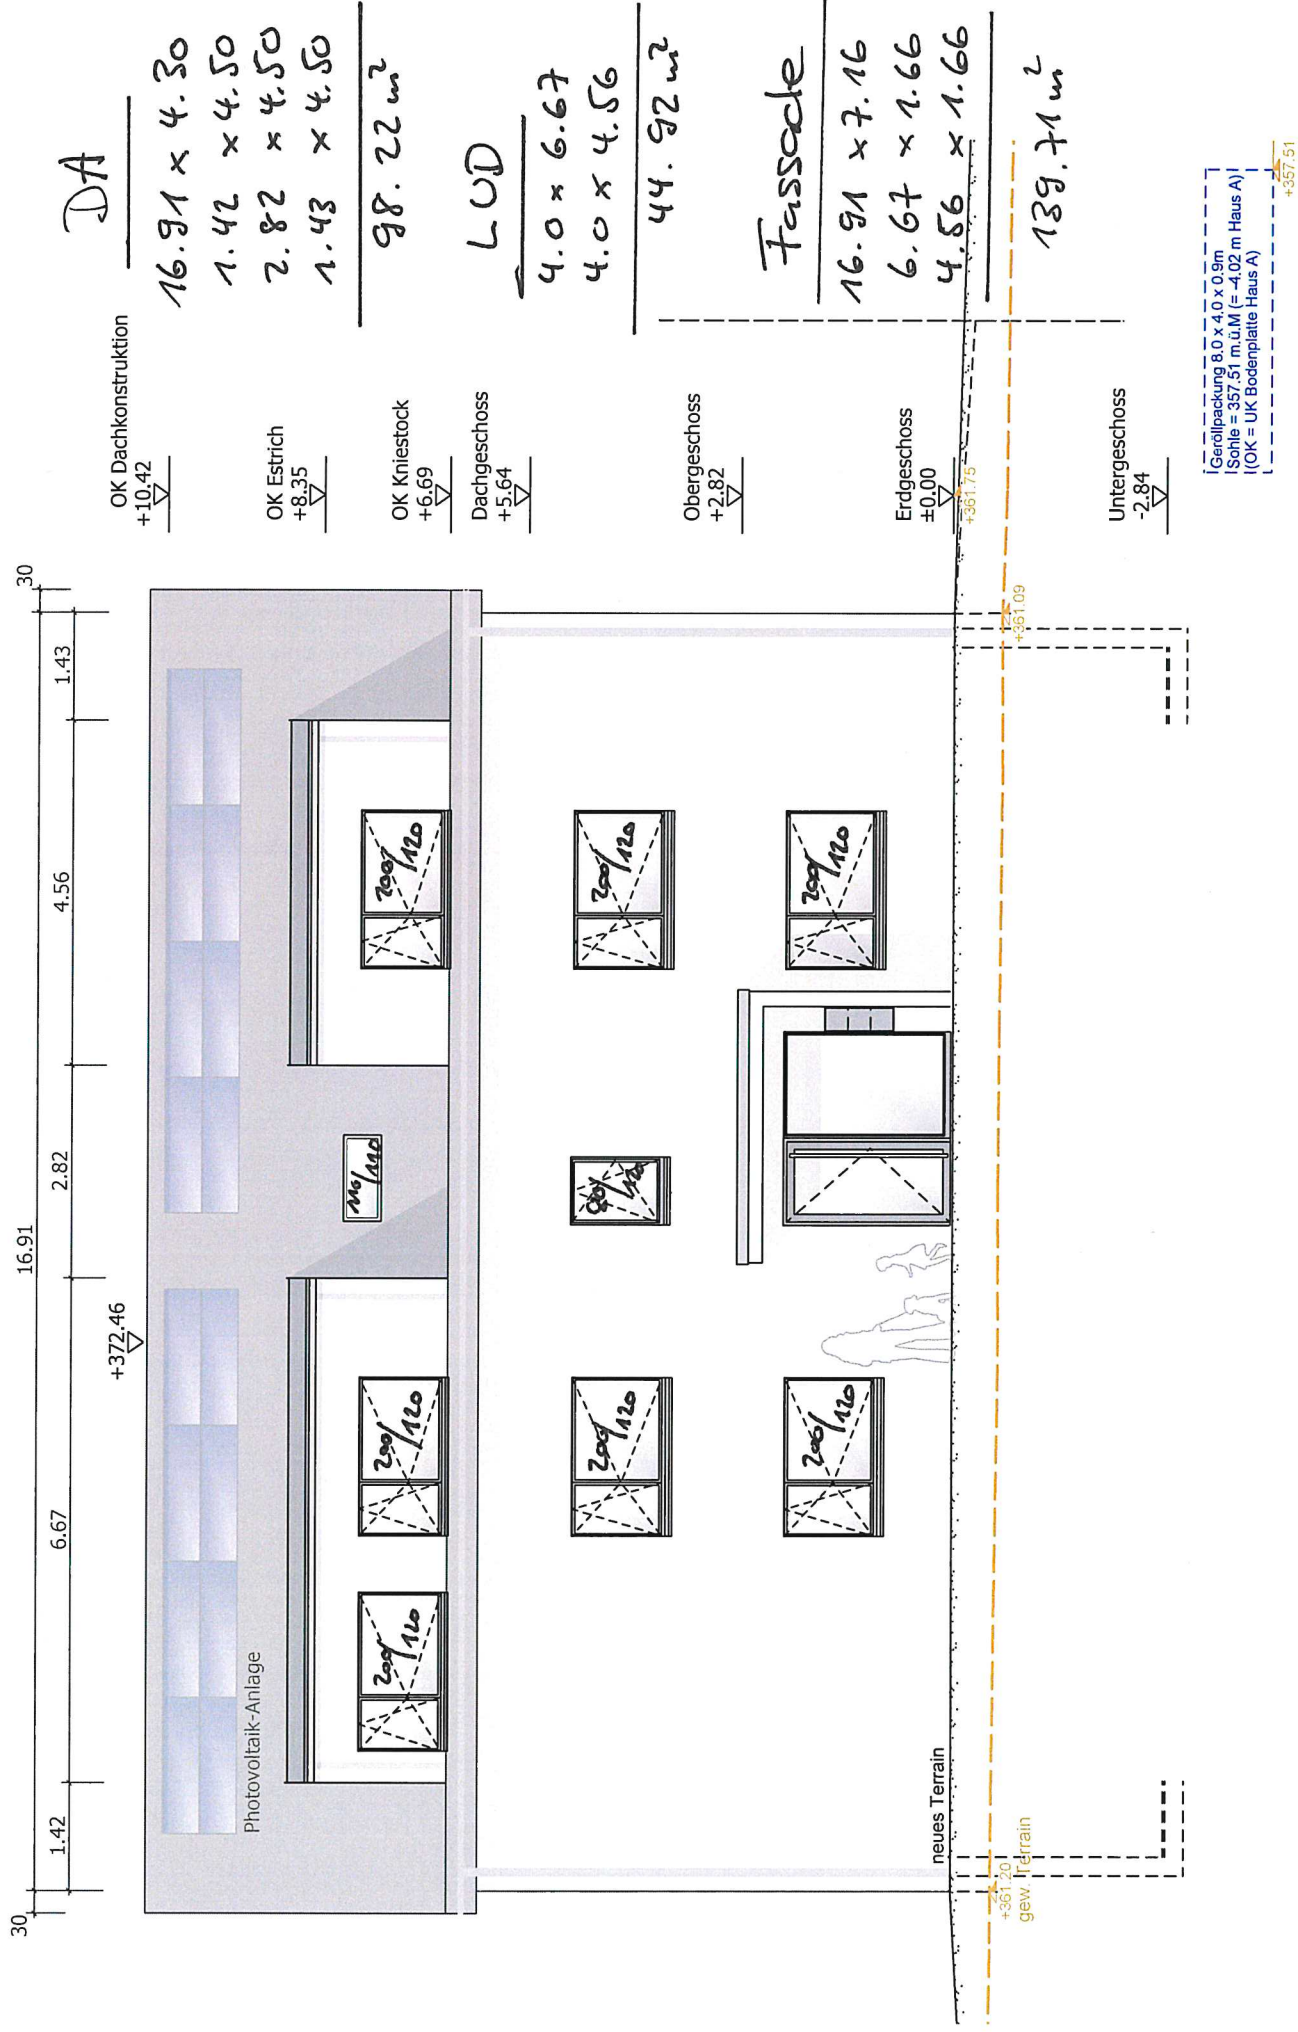

Nord Ost-Fassade Haus B

LUAW

3.6×1.6

5.76 m^2

OK Dachkonstr.
+10.42

OK First
+372.20

OK Estrich
+8.39

+370.12

OK Kniestock
+6.73

+368.45

Dachgeschoss
+5.64

Obergeschoss
+2.82

Erdgeschoss
 $\pm 0.00 = 361.53 \text{ m.ü.M.}$

neues Terrain

Untergeschoss
-2.84

gew. Terrain

+371.95

max. Gesamthöhe
11.00

+360.95

tiefster Terrainpunkt
unter First

+360.95

+361.03

+361.05

+361.51

+358.63


Fassade

16.10×7.16

3.66×8.05

144.73 m^2

Nord West-Fassade **Haus A** (Haus B + 22 cm)

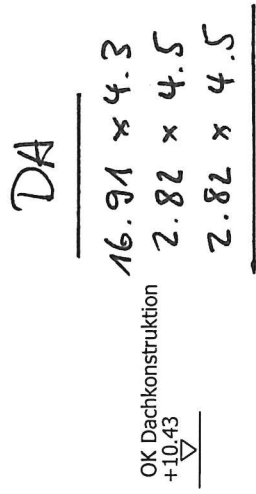

98.09 m²


$$\frac{LUD}{4.0 \times 11.27} = 48.08 \text{ m}^2$$

Fassade
16.91 x 7.16
11.27 x 1.66
139.78 m²

Untergeschoss
-2.84


Süd West-Fassade Haus B

(Haus A - 22 cm)

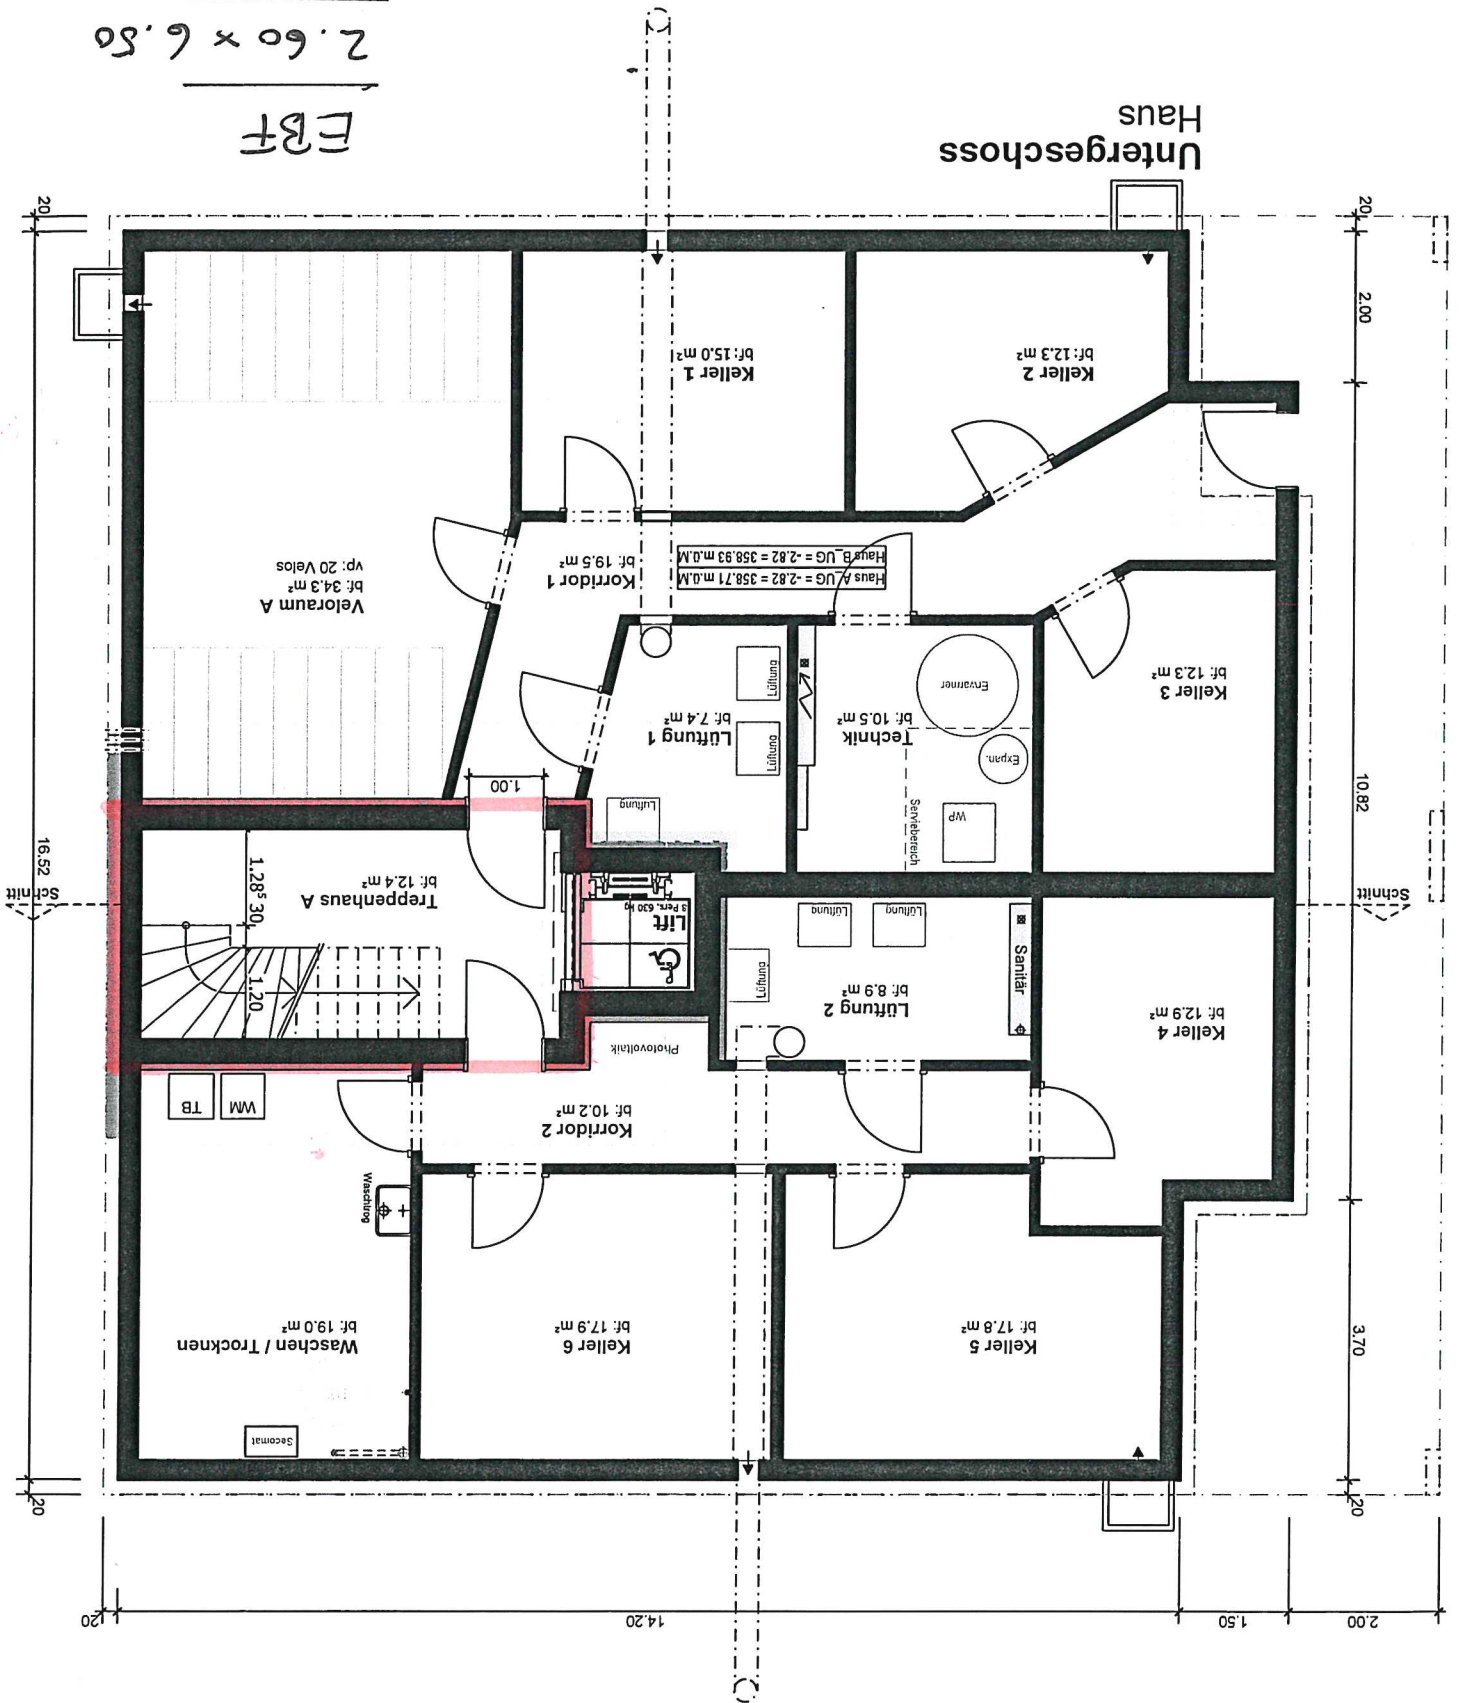

Erdgeschoss
Haus A+B

FBT

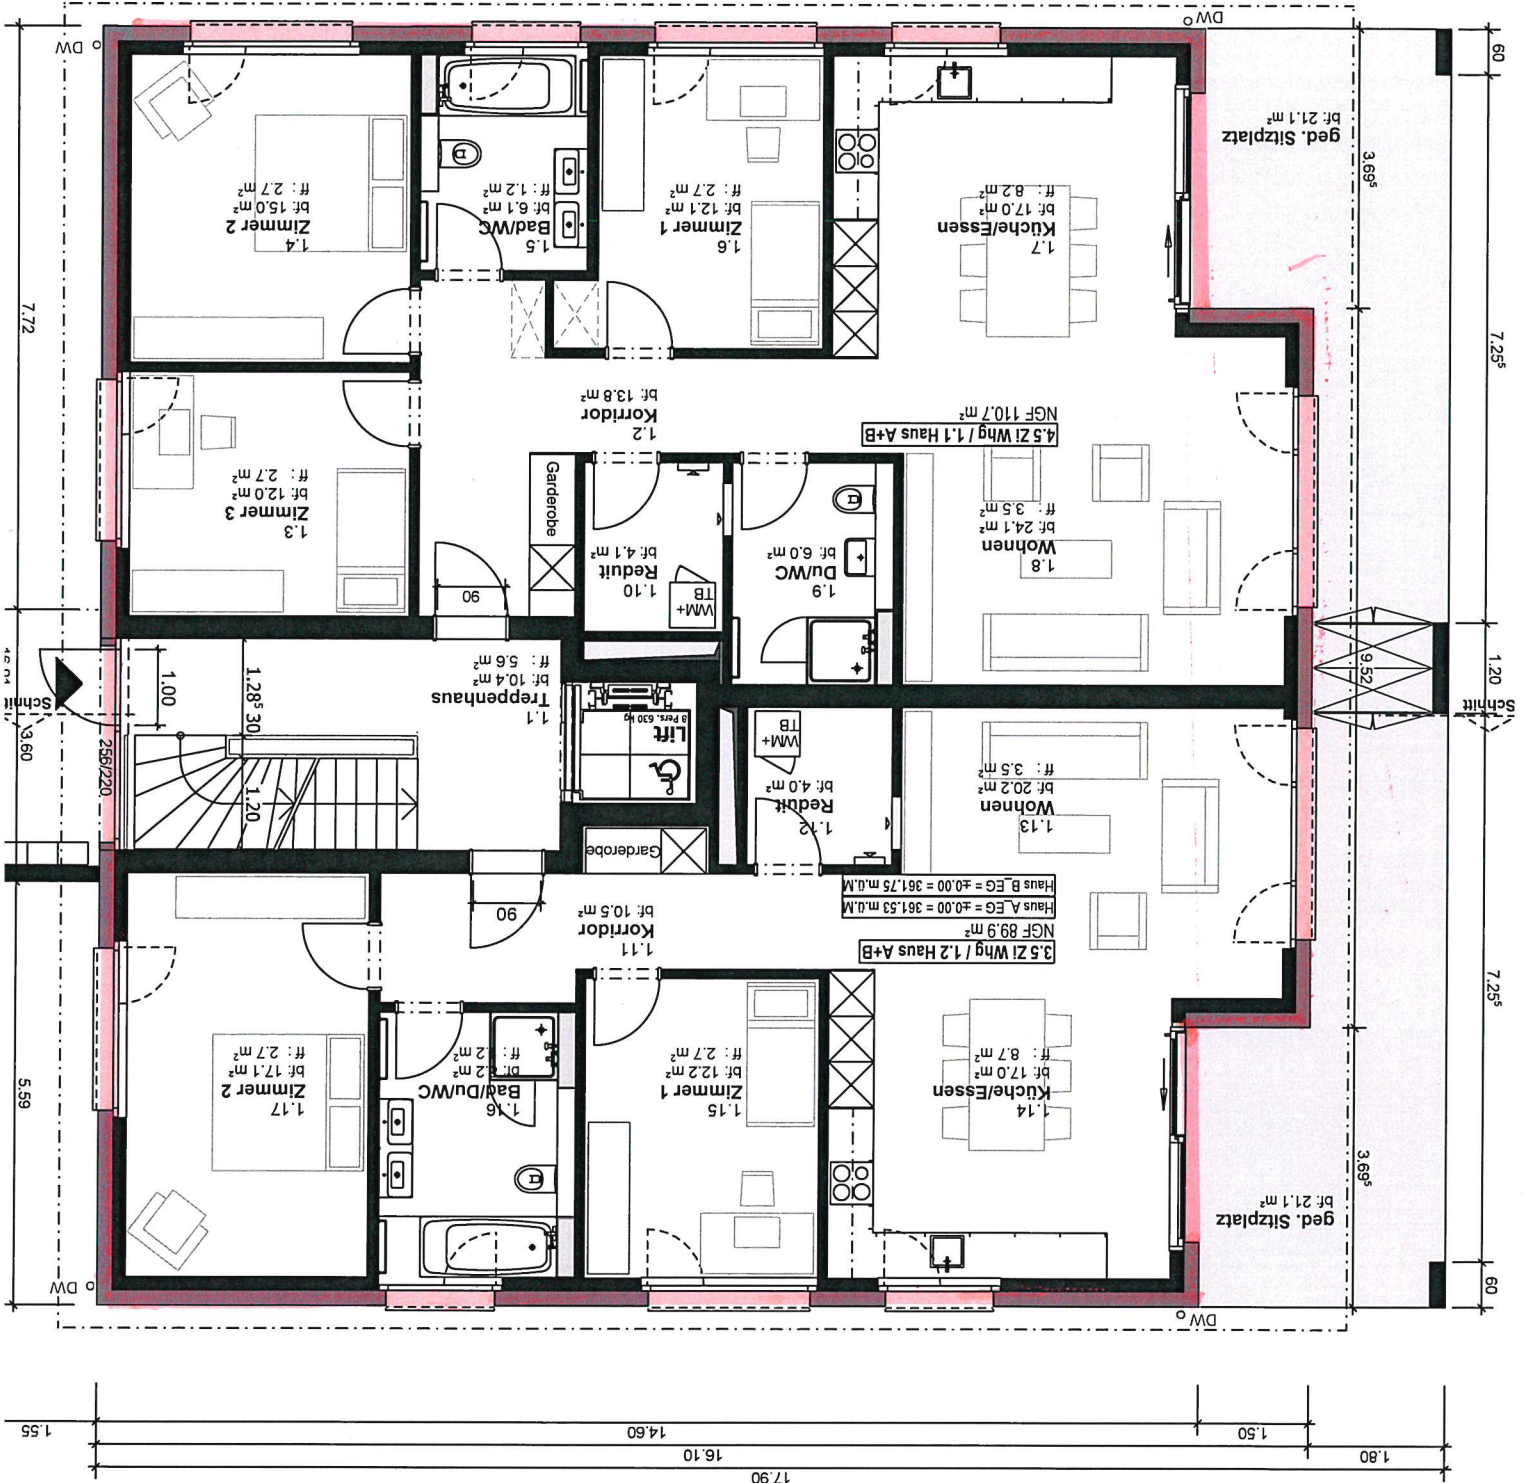
$$(05.1 \times 55.8) \times 2 - 16.91 \times 01.91$$
 $2^{2^m} 82.092$ 

Obergeschoss Haus A+B

EBF

clito EG

260.28 m²

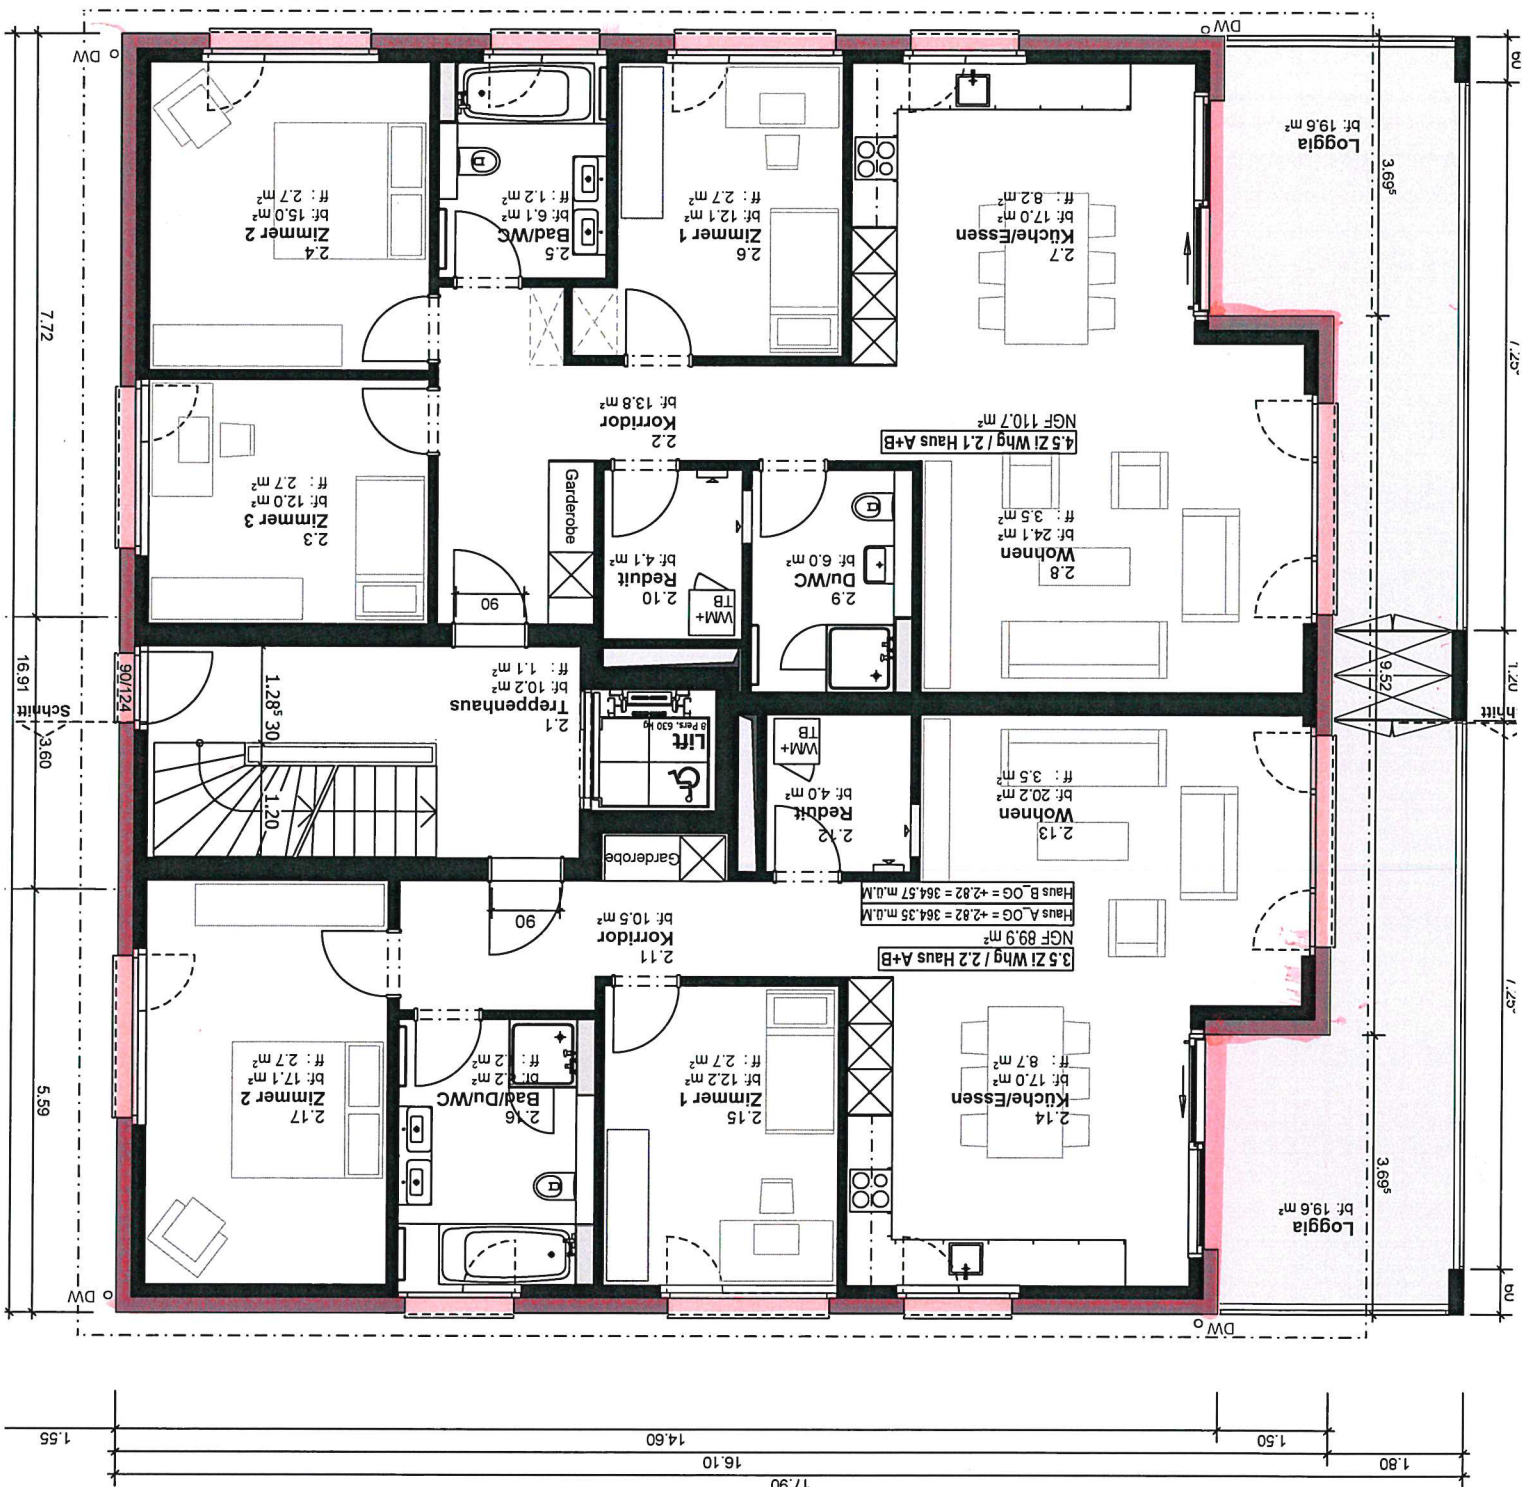

Haus A+B

$$16.91 \times 01.91$$

272-254

